



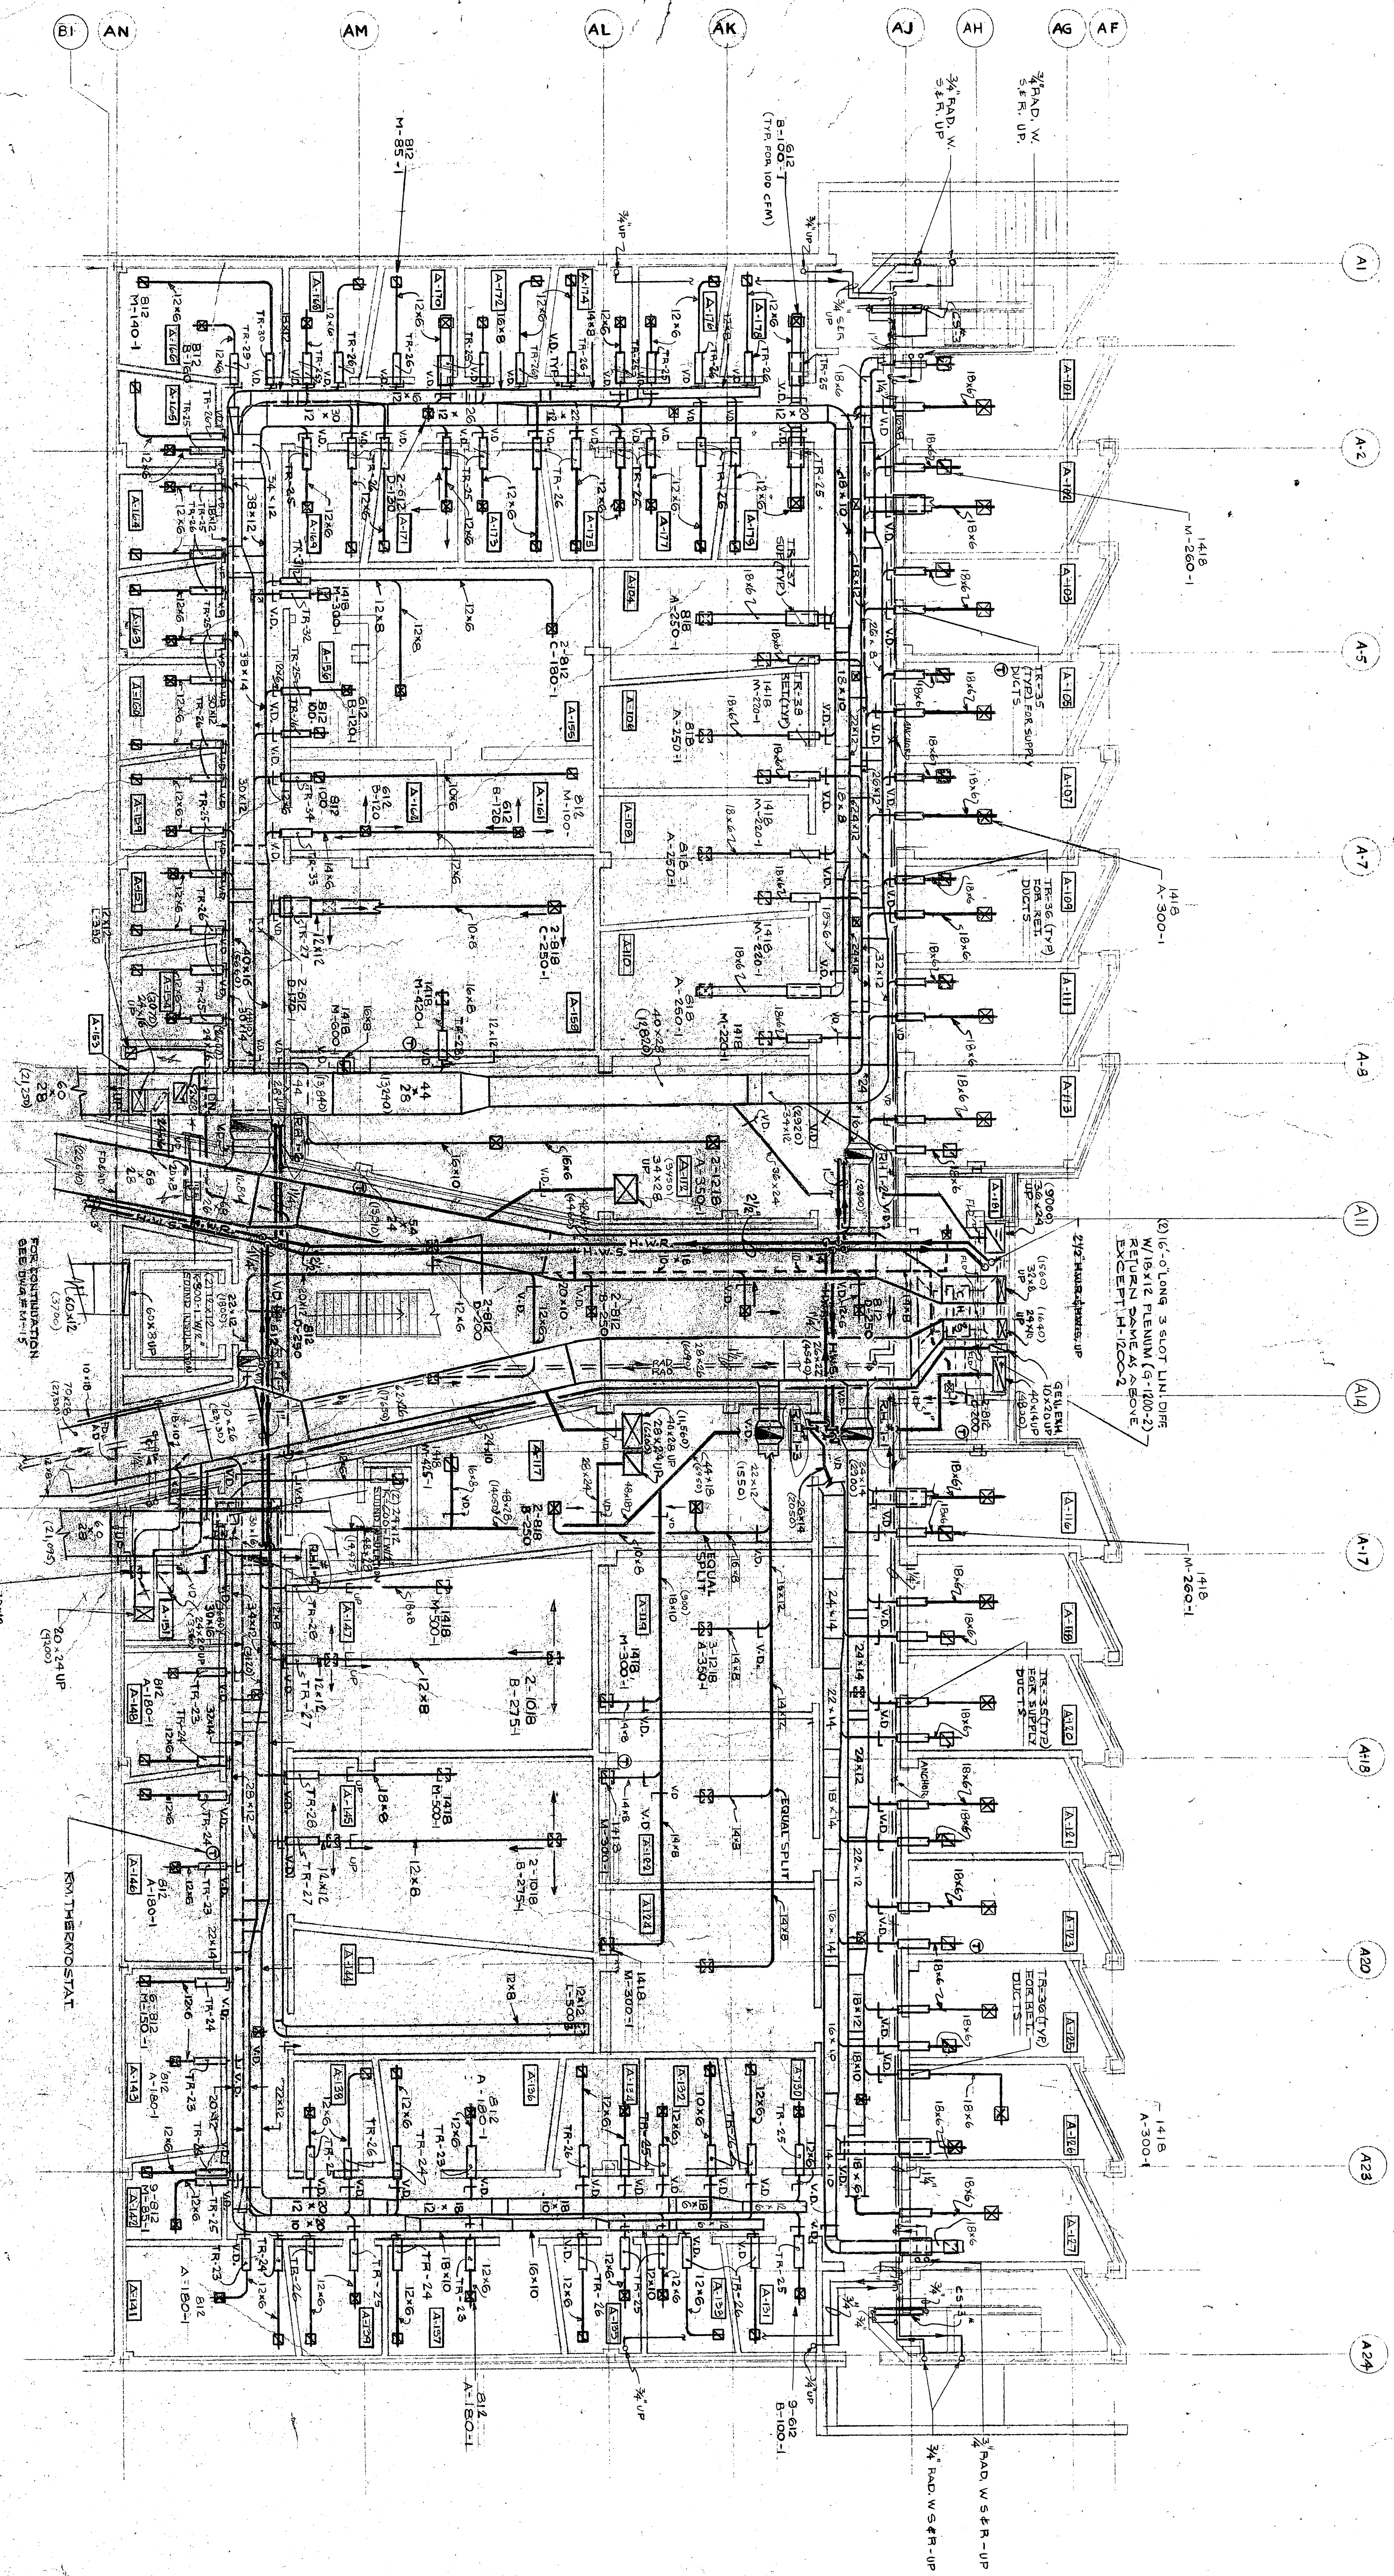

STATE UNIVERSITY OF NEW YORK COLLEGE AT
POTSDAM
STATE UNIVERSITY CONSTRUCTION FUND
POTSDAM MUSIC CENTER
EDWARD L. BARBER, ESQ., F.A.A.
FETTER, B. HOLLAND & ASSOCIATES
SCOTT, J. HOLLAND & ASSOCIATES
ETTINGER & SCHLOSSBERG ASSOCIATES

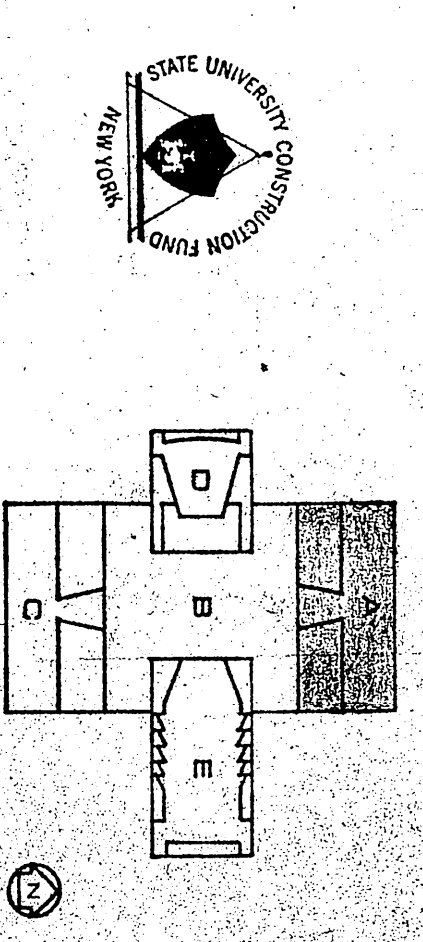

PROJECT NUMBER: 8534
BUILDING "A"
LOWER PLAN
PMC
M-10
DATE: 8-21-70