



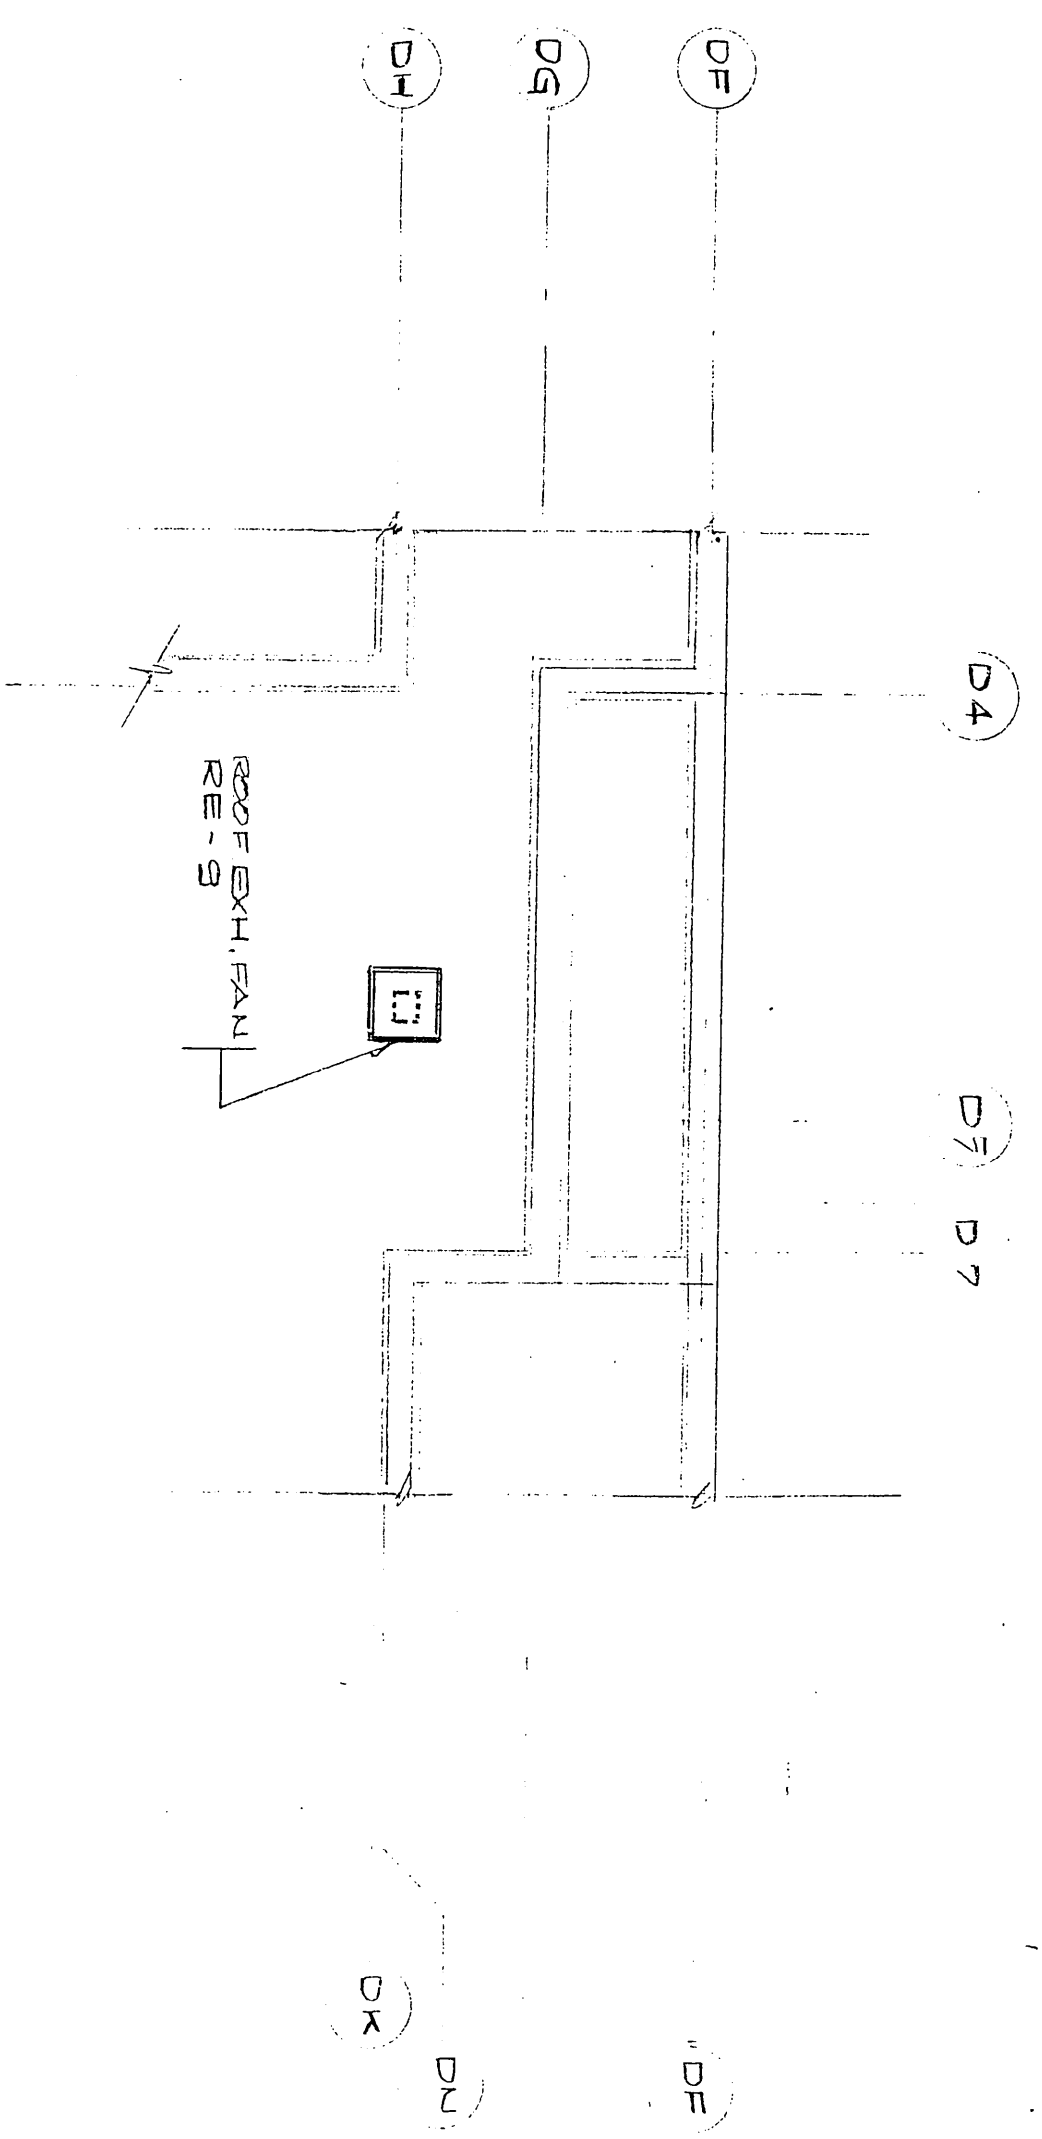

ROOF PART PLAN

SCALE: $\frac{1}{8}'' = 1'-0''$

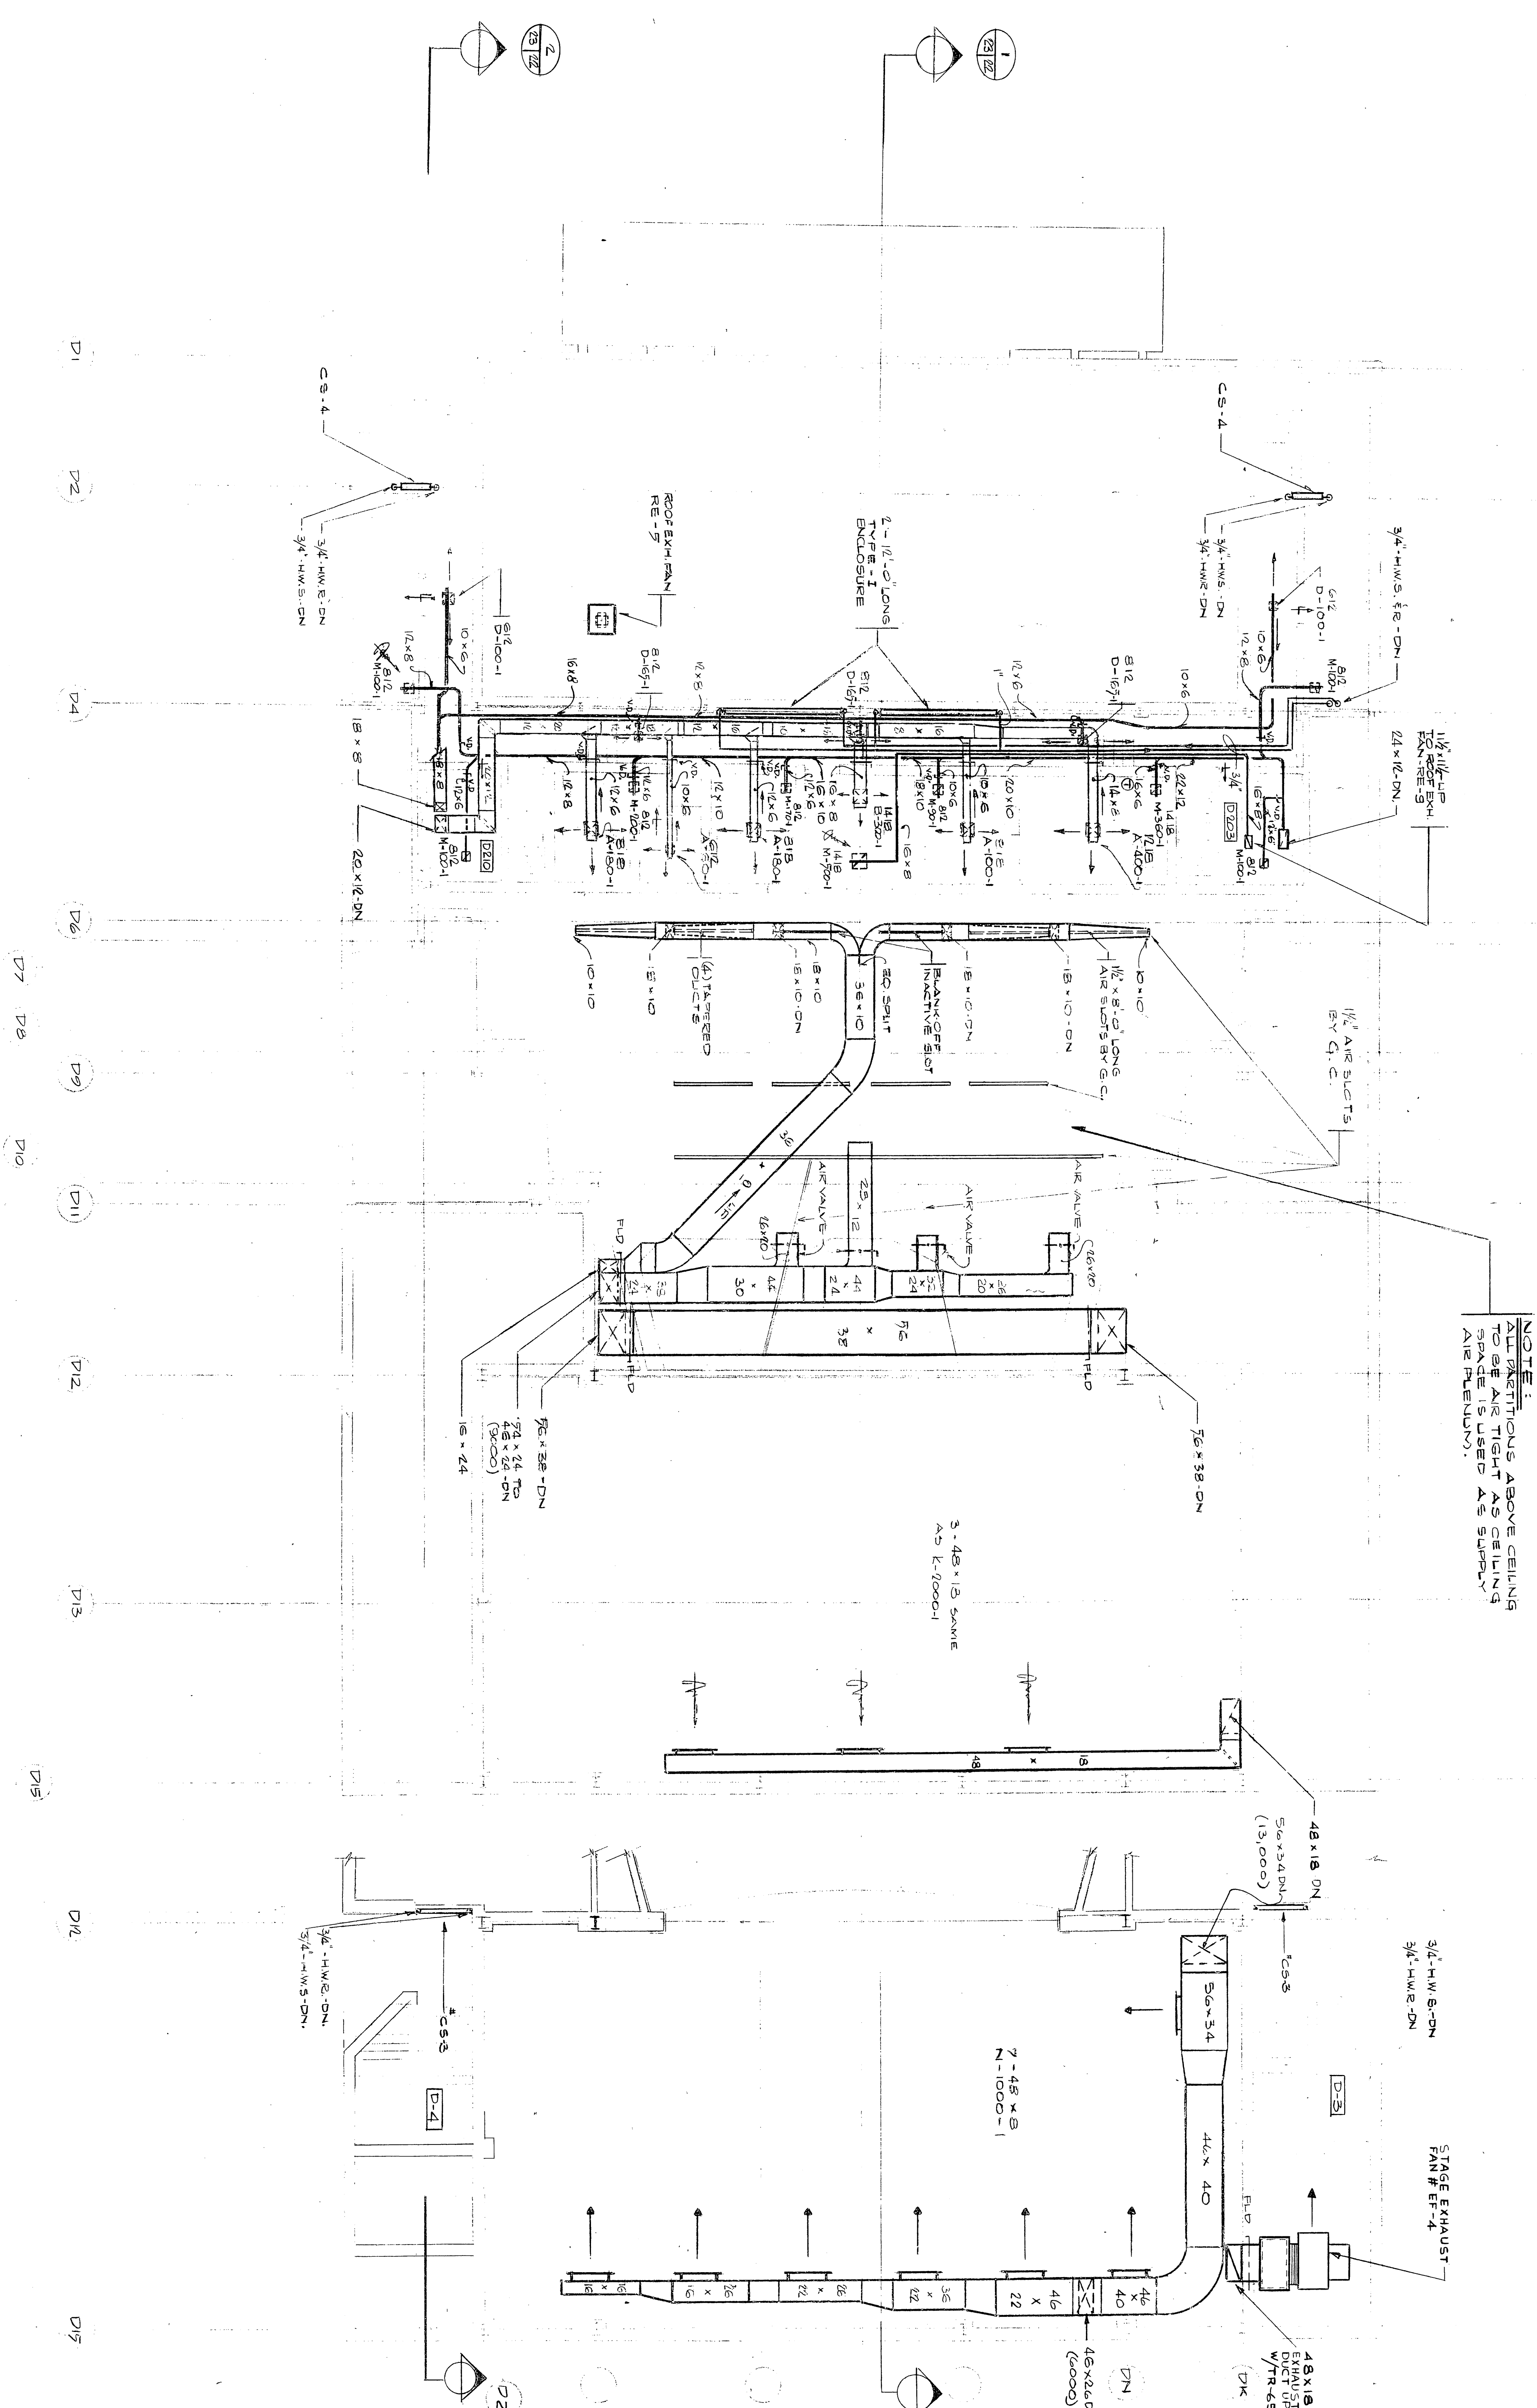

NOTE:
ALL PARTITIONS ABOVE CEILING
TO BE AIR TIGHT AS CEILING
SPACE IS USED AS SUPPLY
AIR PLenum).

A2 K-2000-1

STATE UNIVERSITY OF NEW YORK COLLEGE AT
POTSDAM
STATE UNIVERSITY CONSTRUCTION FUND

POTSDAM MUSIC CENTER

EDWARD LARRABEE BARNES FAIA
PETER G. ROLLAND & ASSOCIATES
SEVERUD ASSOCIATES
COSENTINI ASSOCIATES
ELTINGSON & SCHLOSSBERG ASSOCIATES

4



Project number 1212114

BUILDING

11

12

**BUILDING D
UPPER PLANS**

P.V.C. W.C. B.
 1/2" = 1'-0" Date: Drawn: R.T.B.