


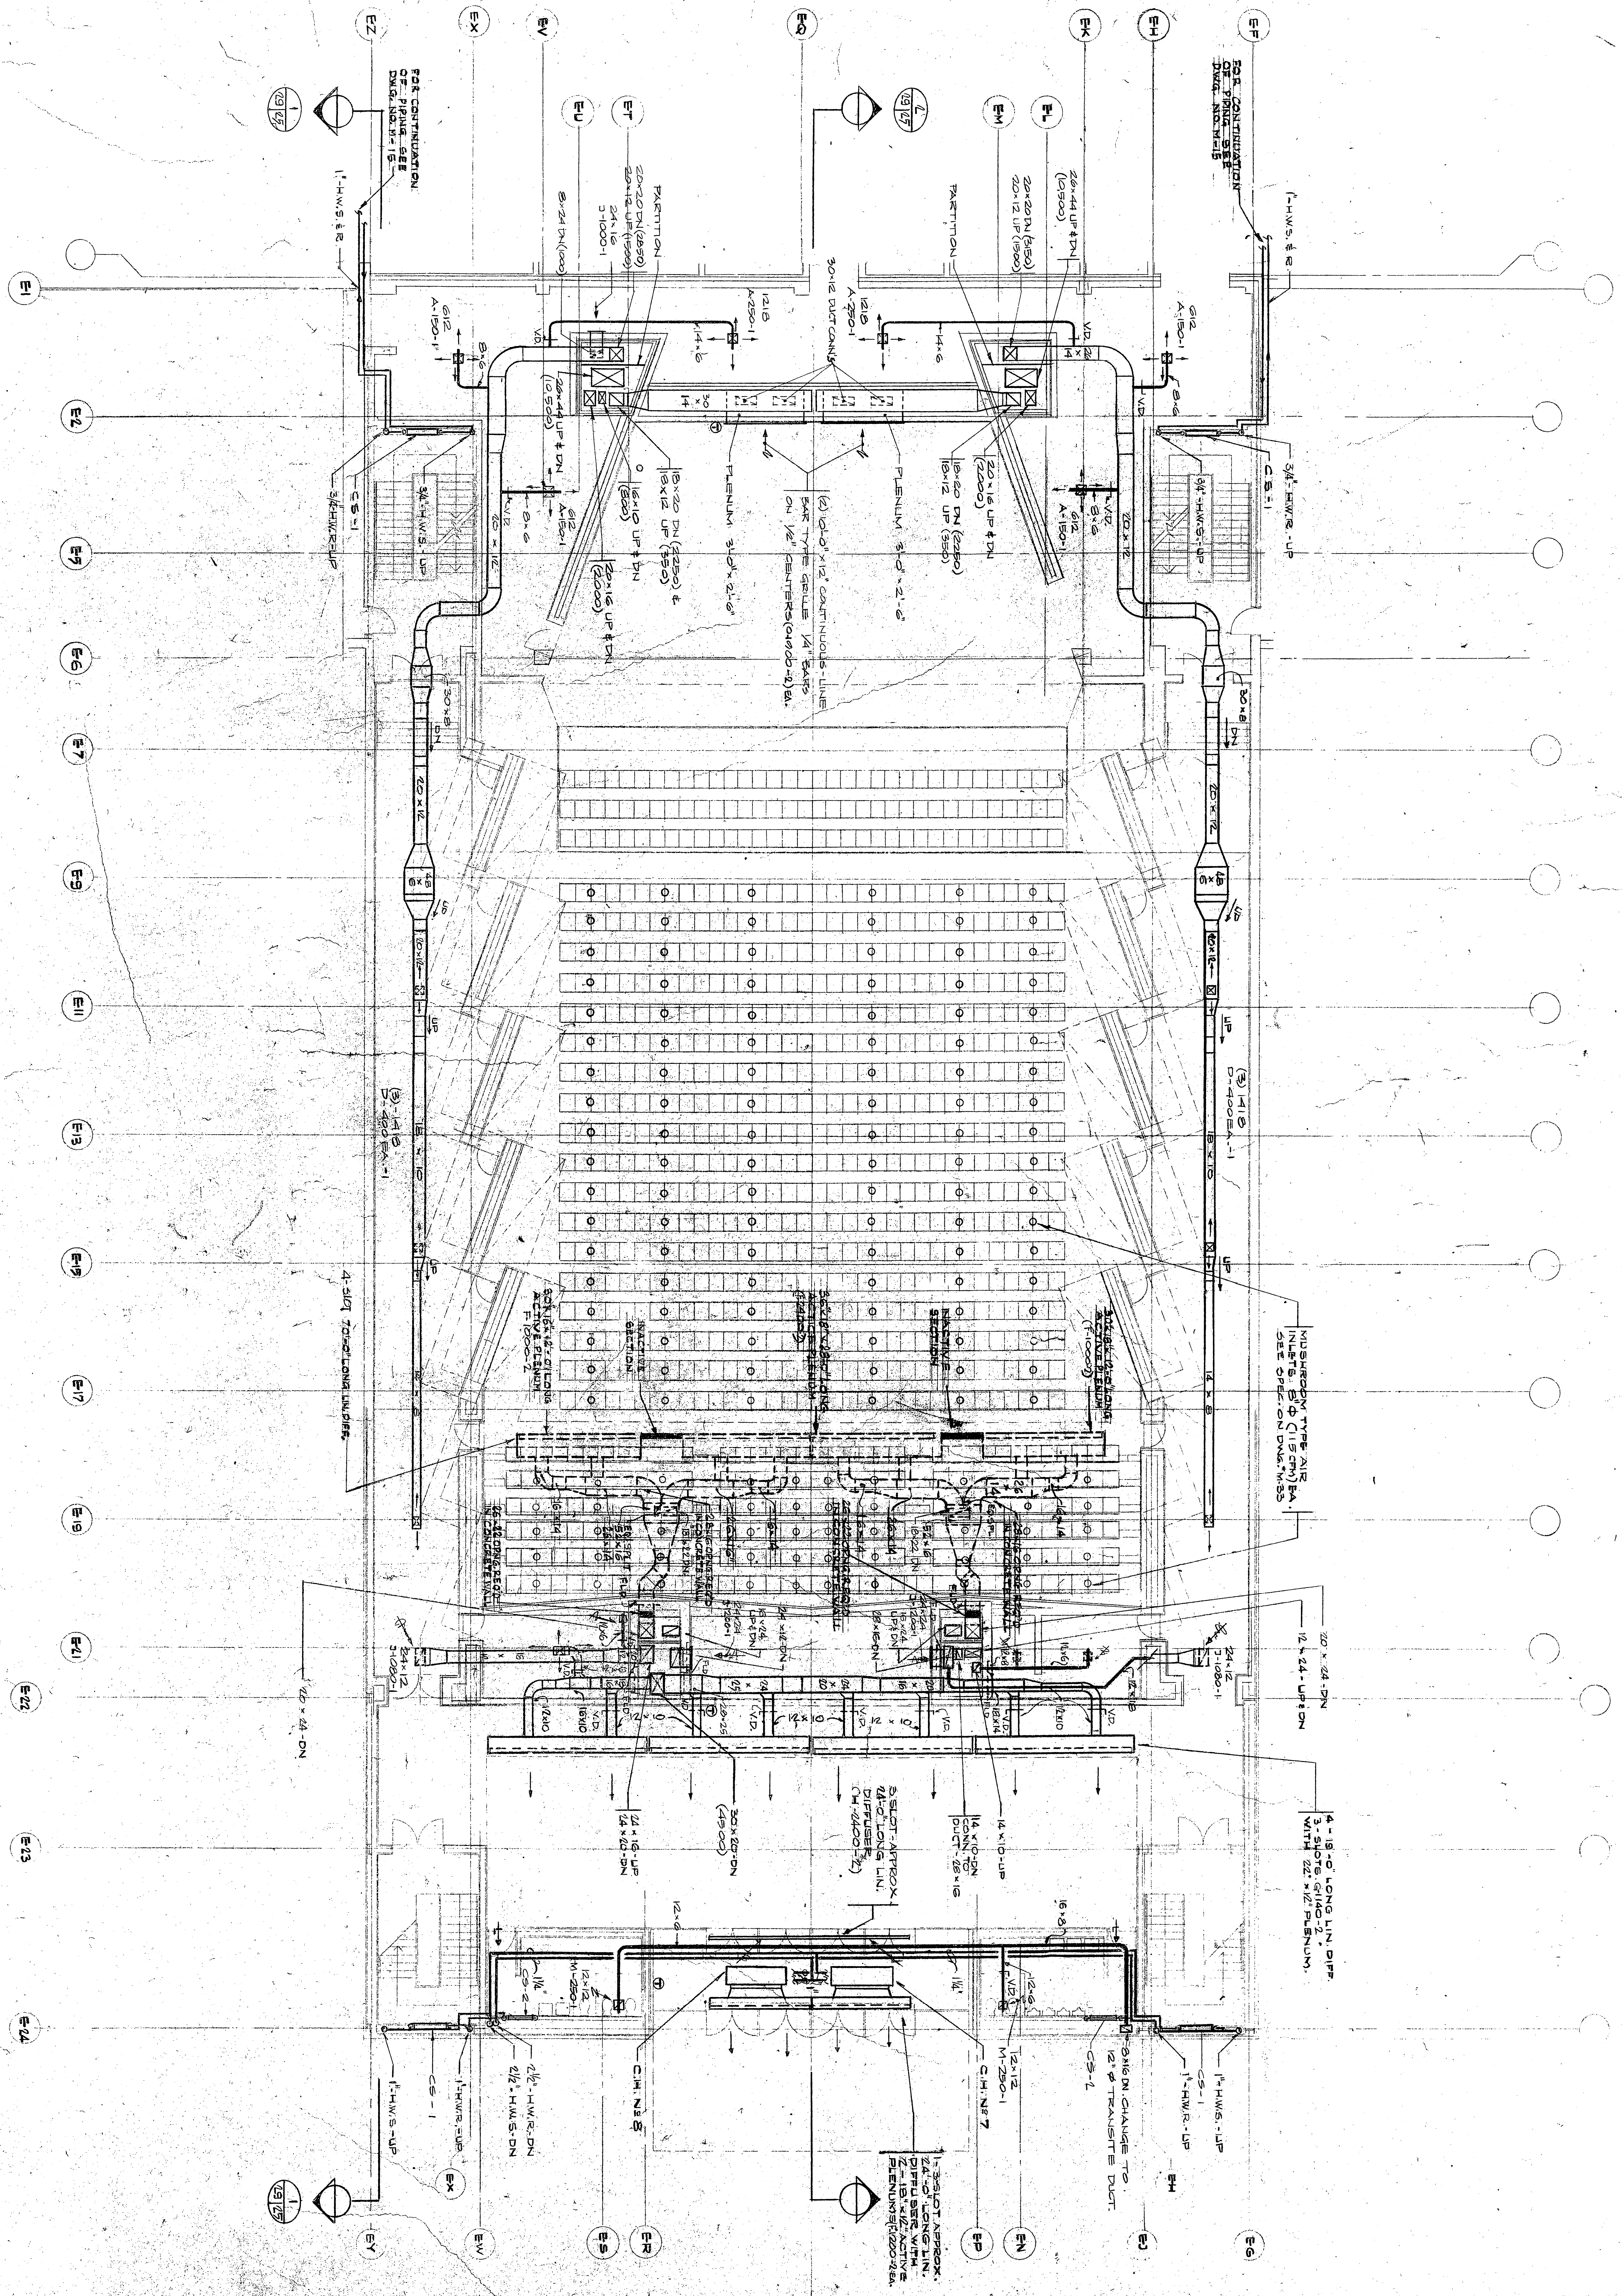

STATE UNIVERSITY OF NEW YORK COLLEGE AT POTSDAM

POTSDAM

STATE UNIVERSITY CONSTRUCTION FUND

POTSDAM MUSIC CENTER

EDWARD L. BARBER, ARCHITECT

EDWARD L. BARBER & ASSOCIATES

EDWARD L. BARBER & ASSOCIATES

EDWARD L. BARBER & ASSOCIATES

BUILDING 'E' ORCHESTRA PLAN

PMC

M-25

STATE UNIVERSITY OF NEW YORK COLLEGE AT POTSDAM

STATE UNIVERSITY CONSTRUCTION FUND

EDWARD L. BARBER, ARCHITECT

EDWARD L. BARBER & ASSOCIATES

EDWARD L. BARBER & ASSOCIATES

EDWARD L. BARBER & ASSOCIATES

