


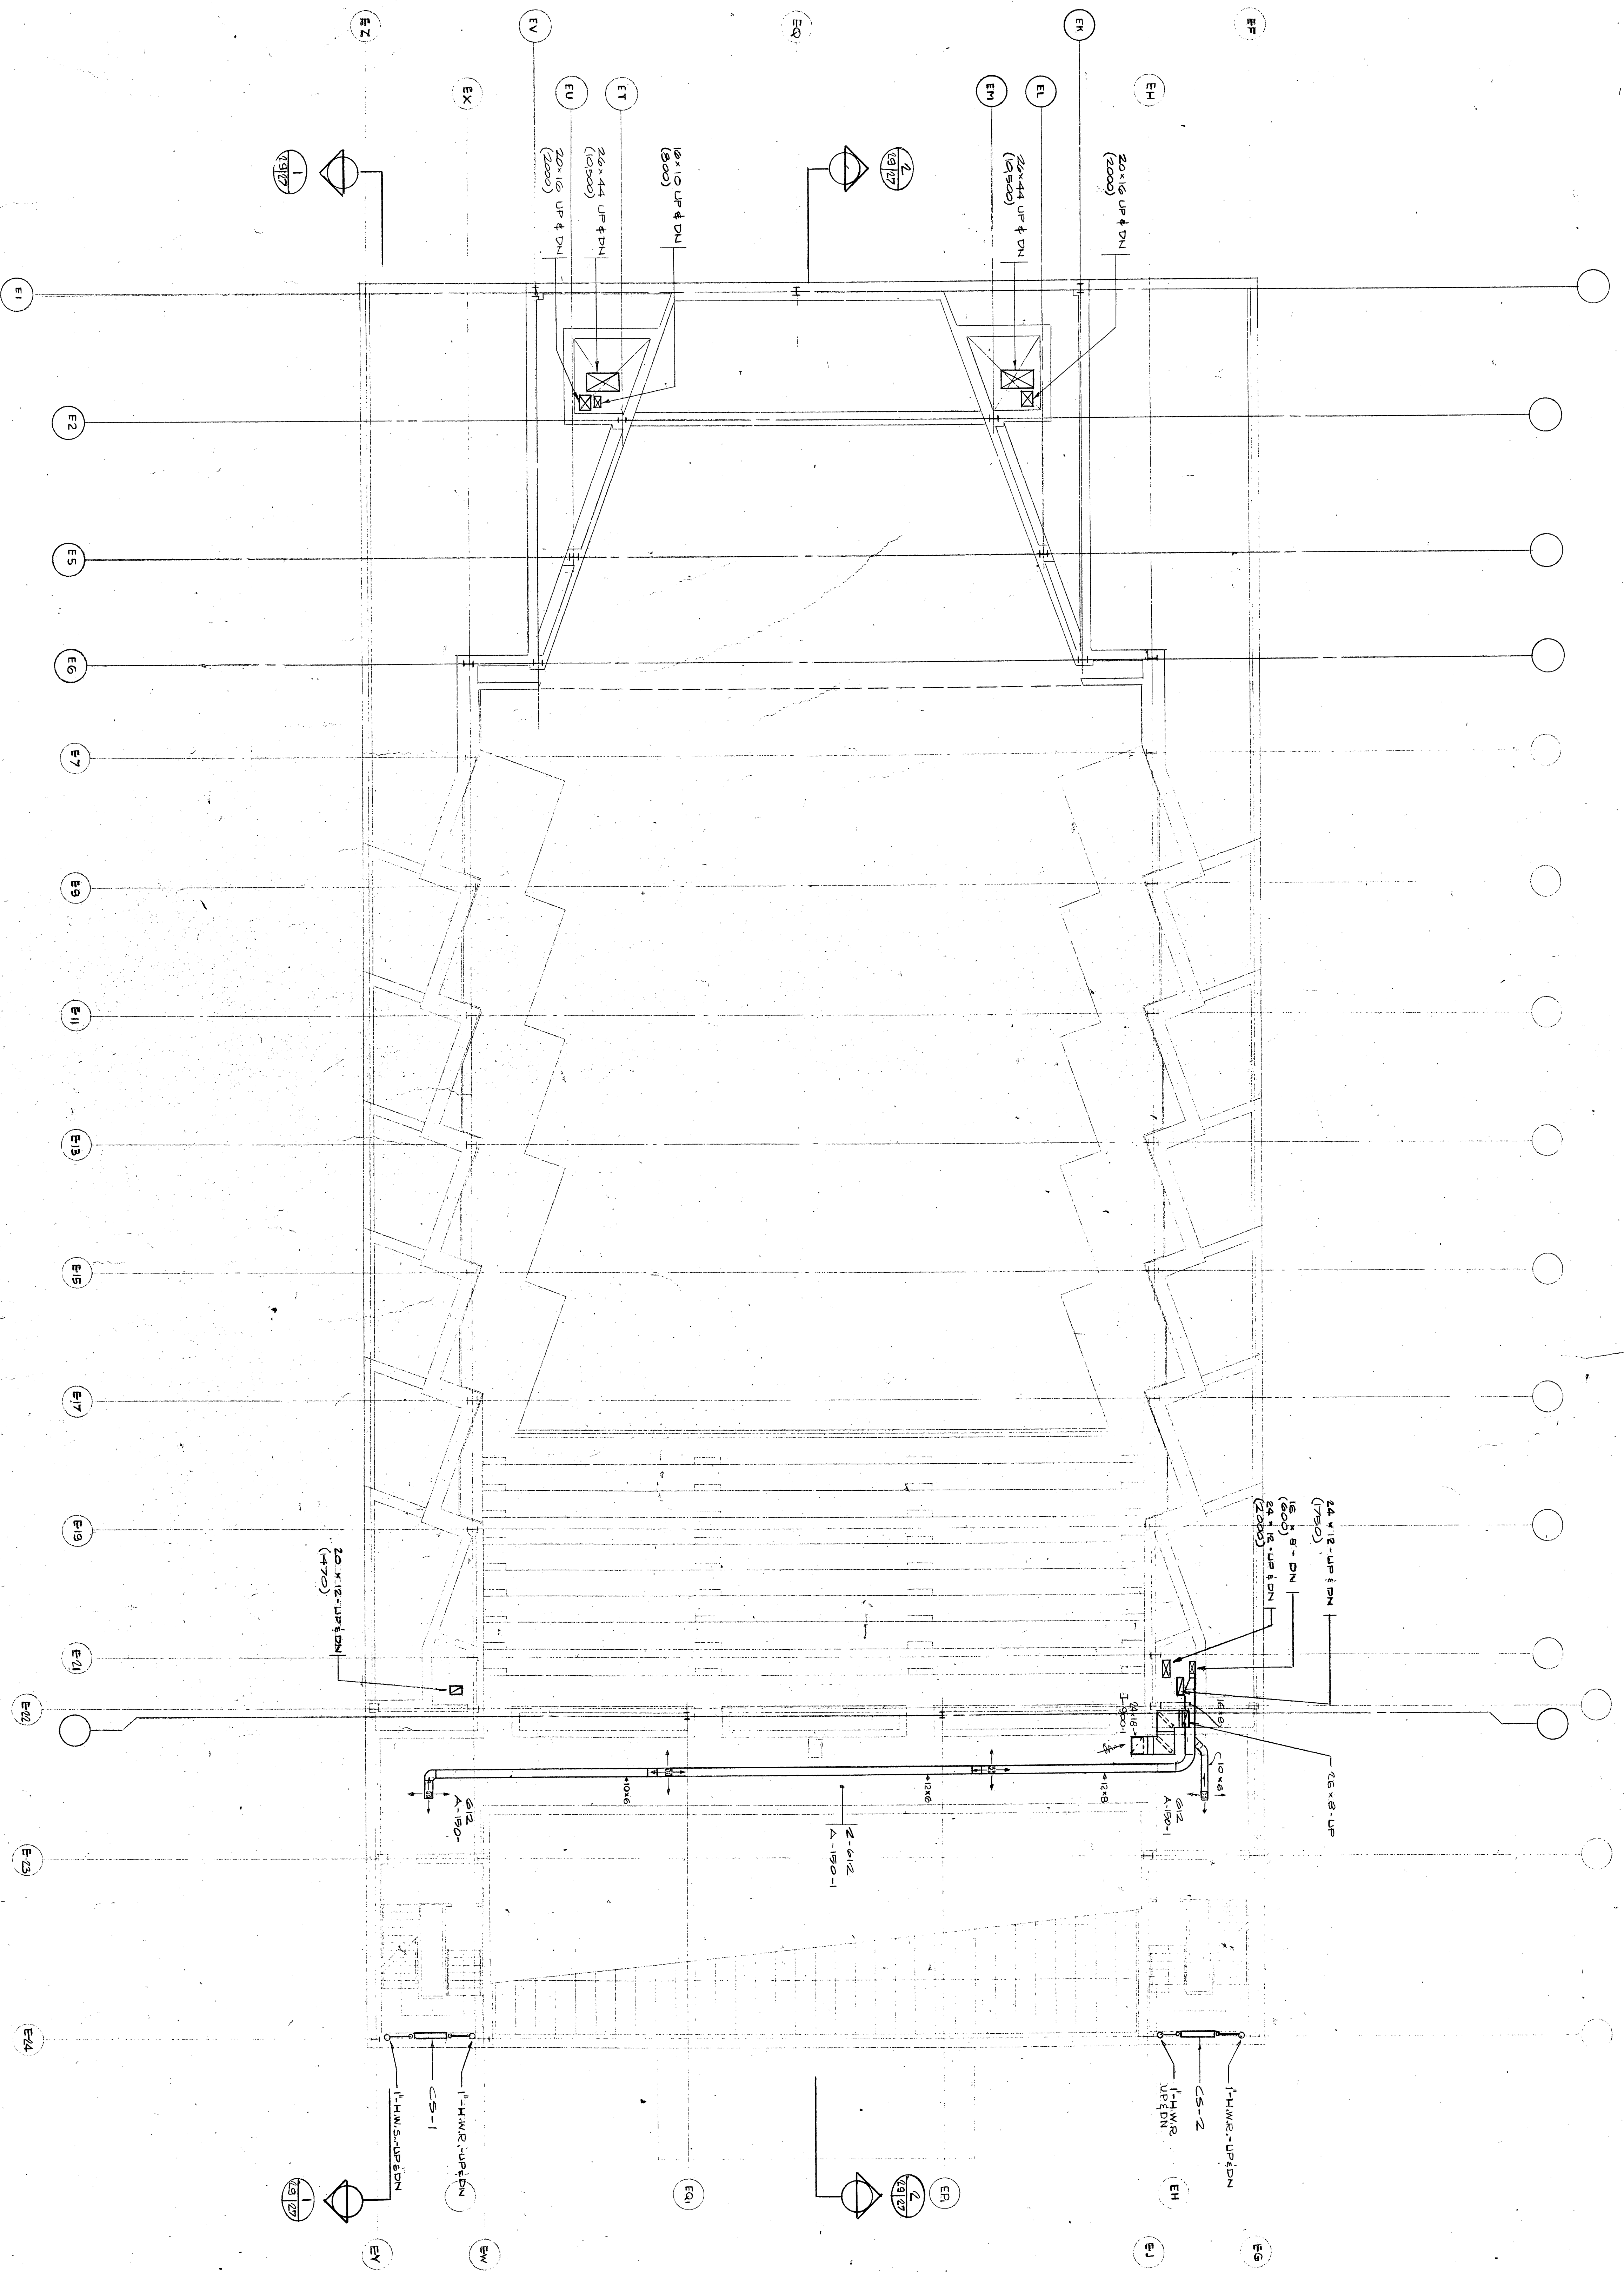

STATE UNIVERSITY OF NEW YORK COLLEGE AT
POTSDAM
STATE UNIVERSITY CONSTRUCTION FUND

POTSDAM MUSIC CENTER

EDWARD LARABEE BARNES FAY
FAY, SPANGLER & ASSOCIATES
ARCHITECTS
EDWARD LARABEE BARNES FAY
FAY, SPANGLER & ASSOCIATES
ARCHITECTS

PROJECT NUMBER 8514
BUILDING "E"
BALCONY PLAN
PMC
DATE 8-21-70
M-27